


SUMMARY	
TRANSITIONAL ONE STORY W/VAULTED TRUSS BEDROOMS TWO BATH ROOM	
GREAT ROOM KITCHEN DINING HALL	
UTILITY ROOM TWO CAR GARAGE	
LIVING AREA:	1042 SQ FT
SECOND FLOOR STORAGE	600 SQ FT.
GARAGE	500 SQ FT.

NCRBC
2018

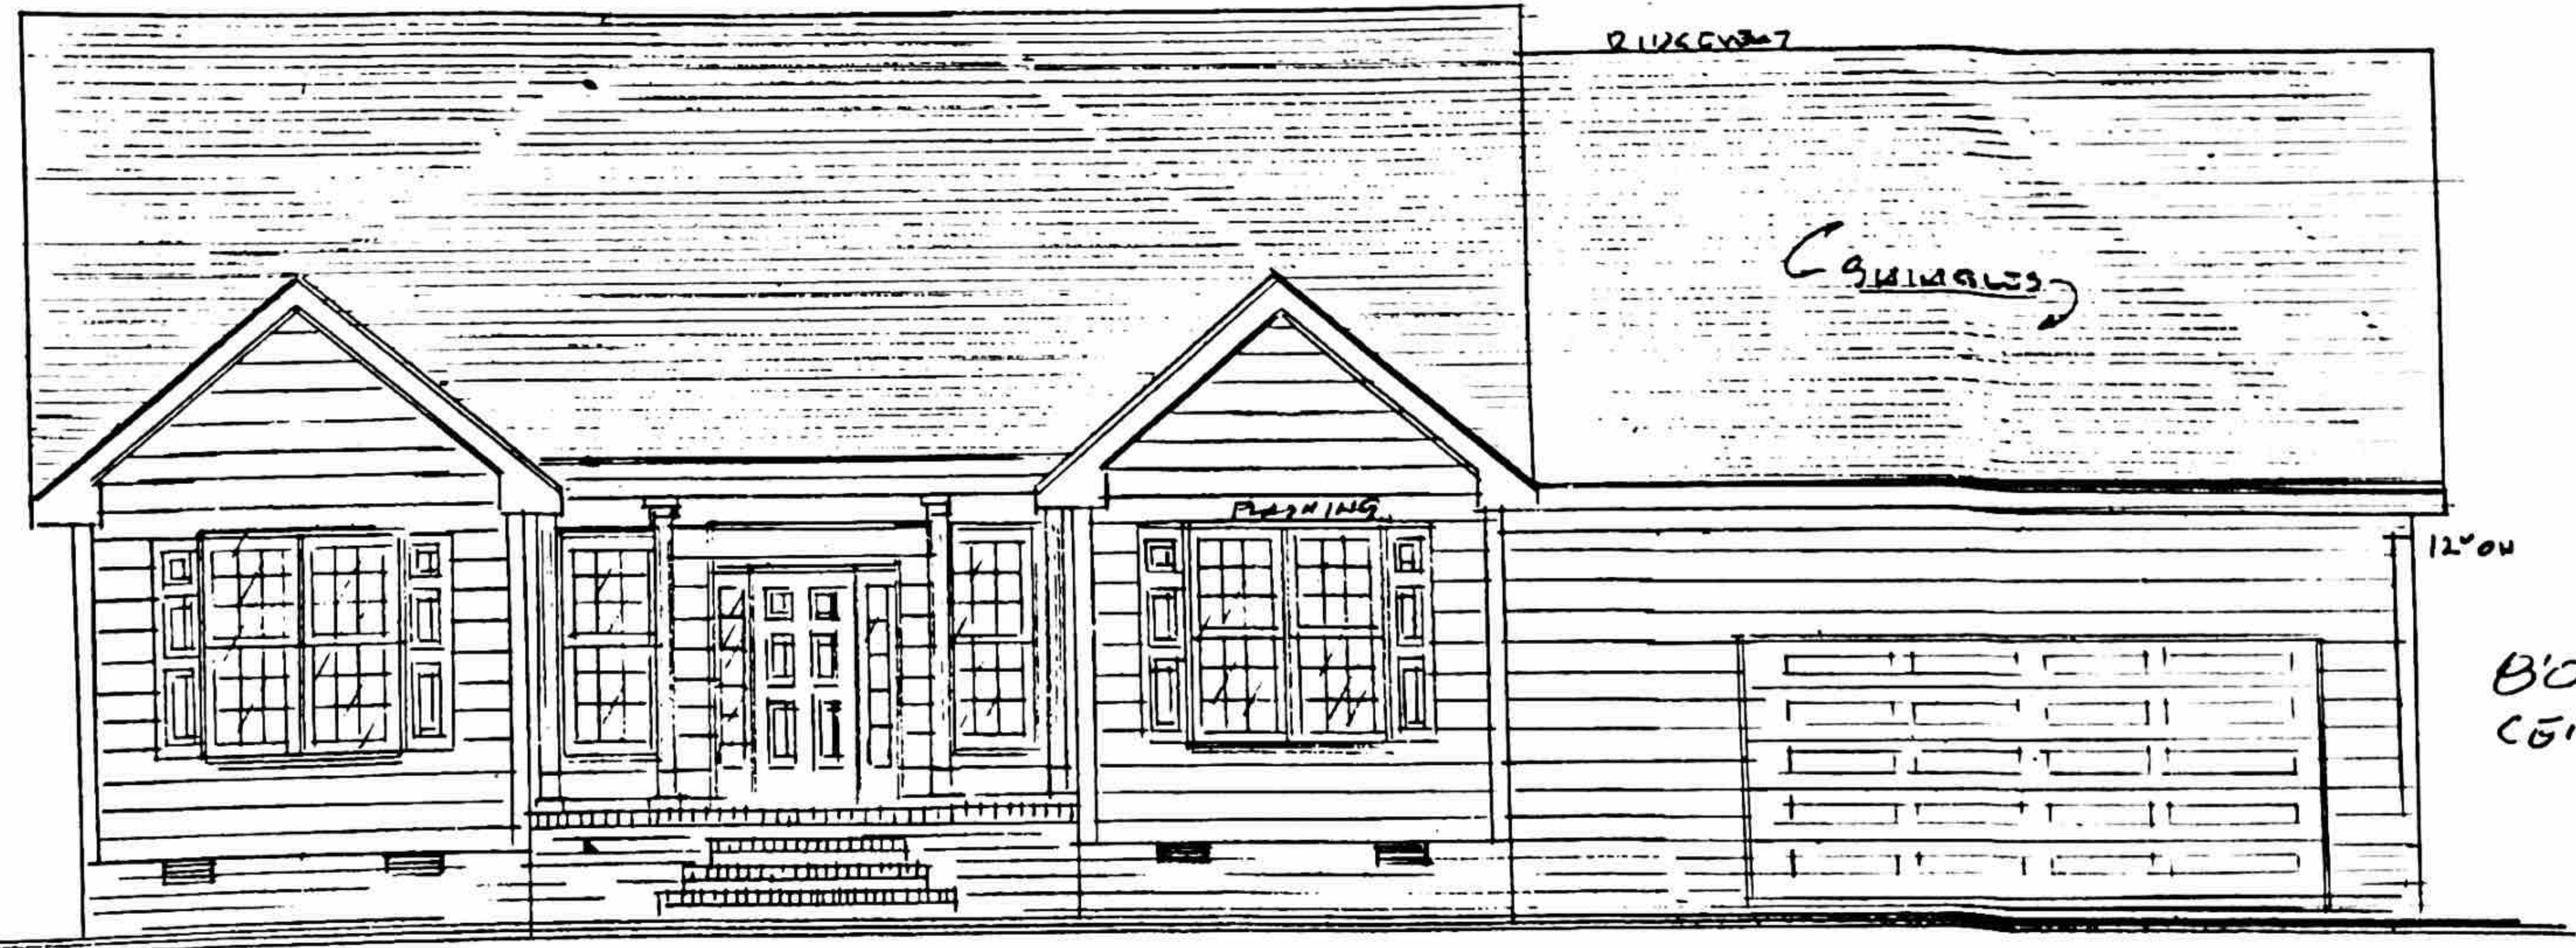

FRONT ELEVATION
SCALE: 1/4" = 1'-0"


REVISION	BY
10042	Y

As per North Carolina Building Code, plans are to be used as a guide only. The written text of Building Code Volume V-II Residential shall take precedence. Do not scale. Dimensions govern in all areas. Contractor to verify all dimensions prior to construction. Designer assumes no liability for errors and/or omissions.

EASY LIVING PLANS
GUESS ROAD
DURHAM, NORTH CAROLINA 27705

MAR 19
REV
1-18
Date: MAY 2007
Scale: 1/4" = 1'-0"
Drawn: TOLEDO
Job: 1042-T
Sheet: A-1
Of: 6 Sheets

REVISIONS	BY
1.000	4/21
1735-7	2/20
1762-13	

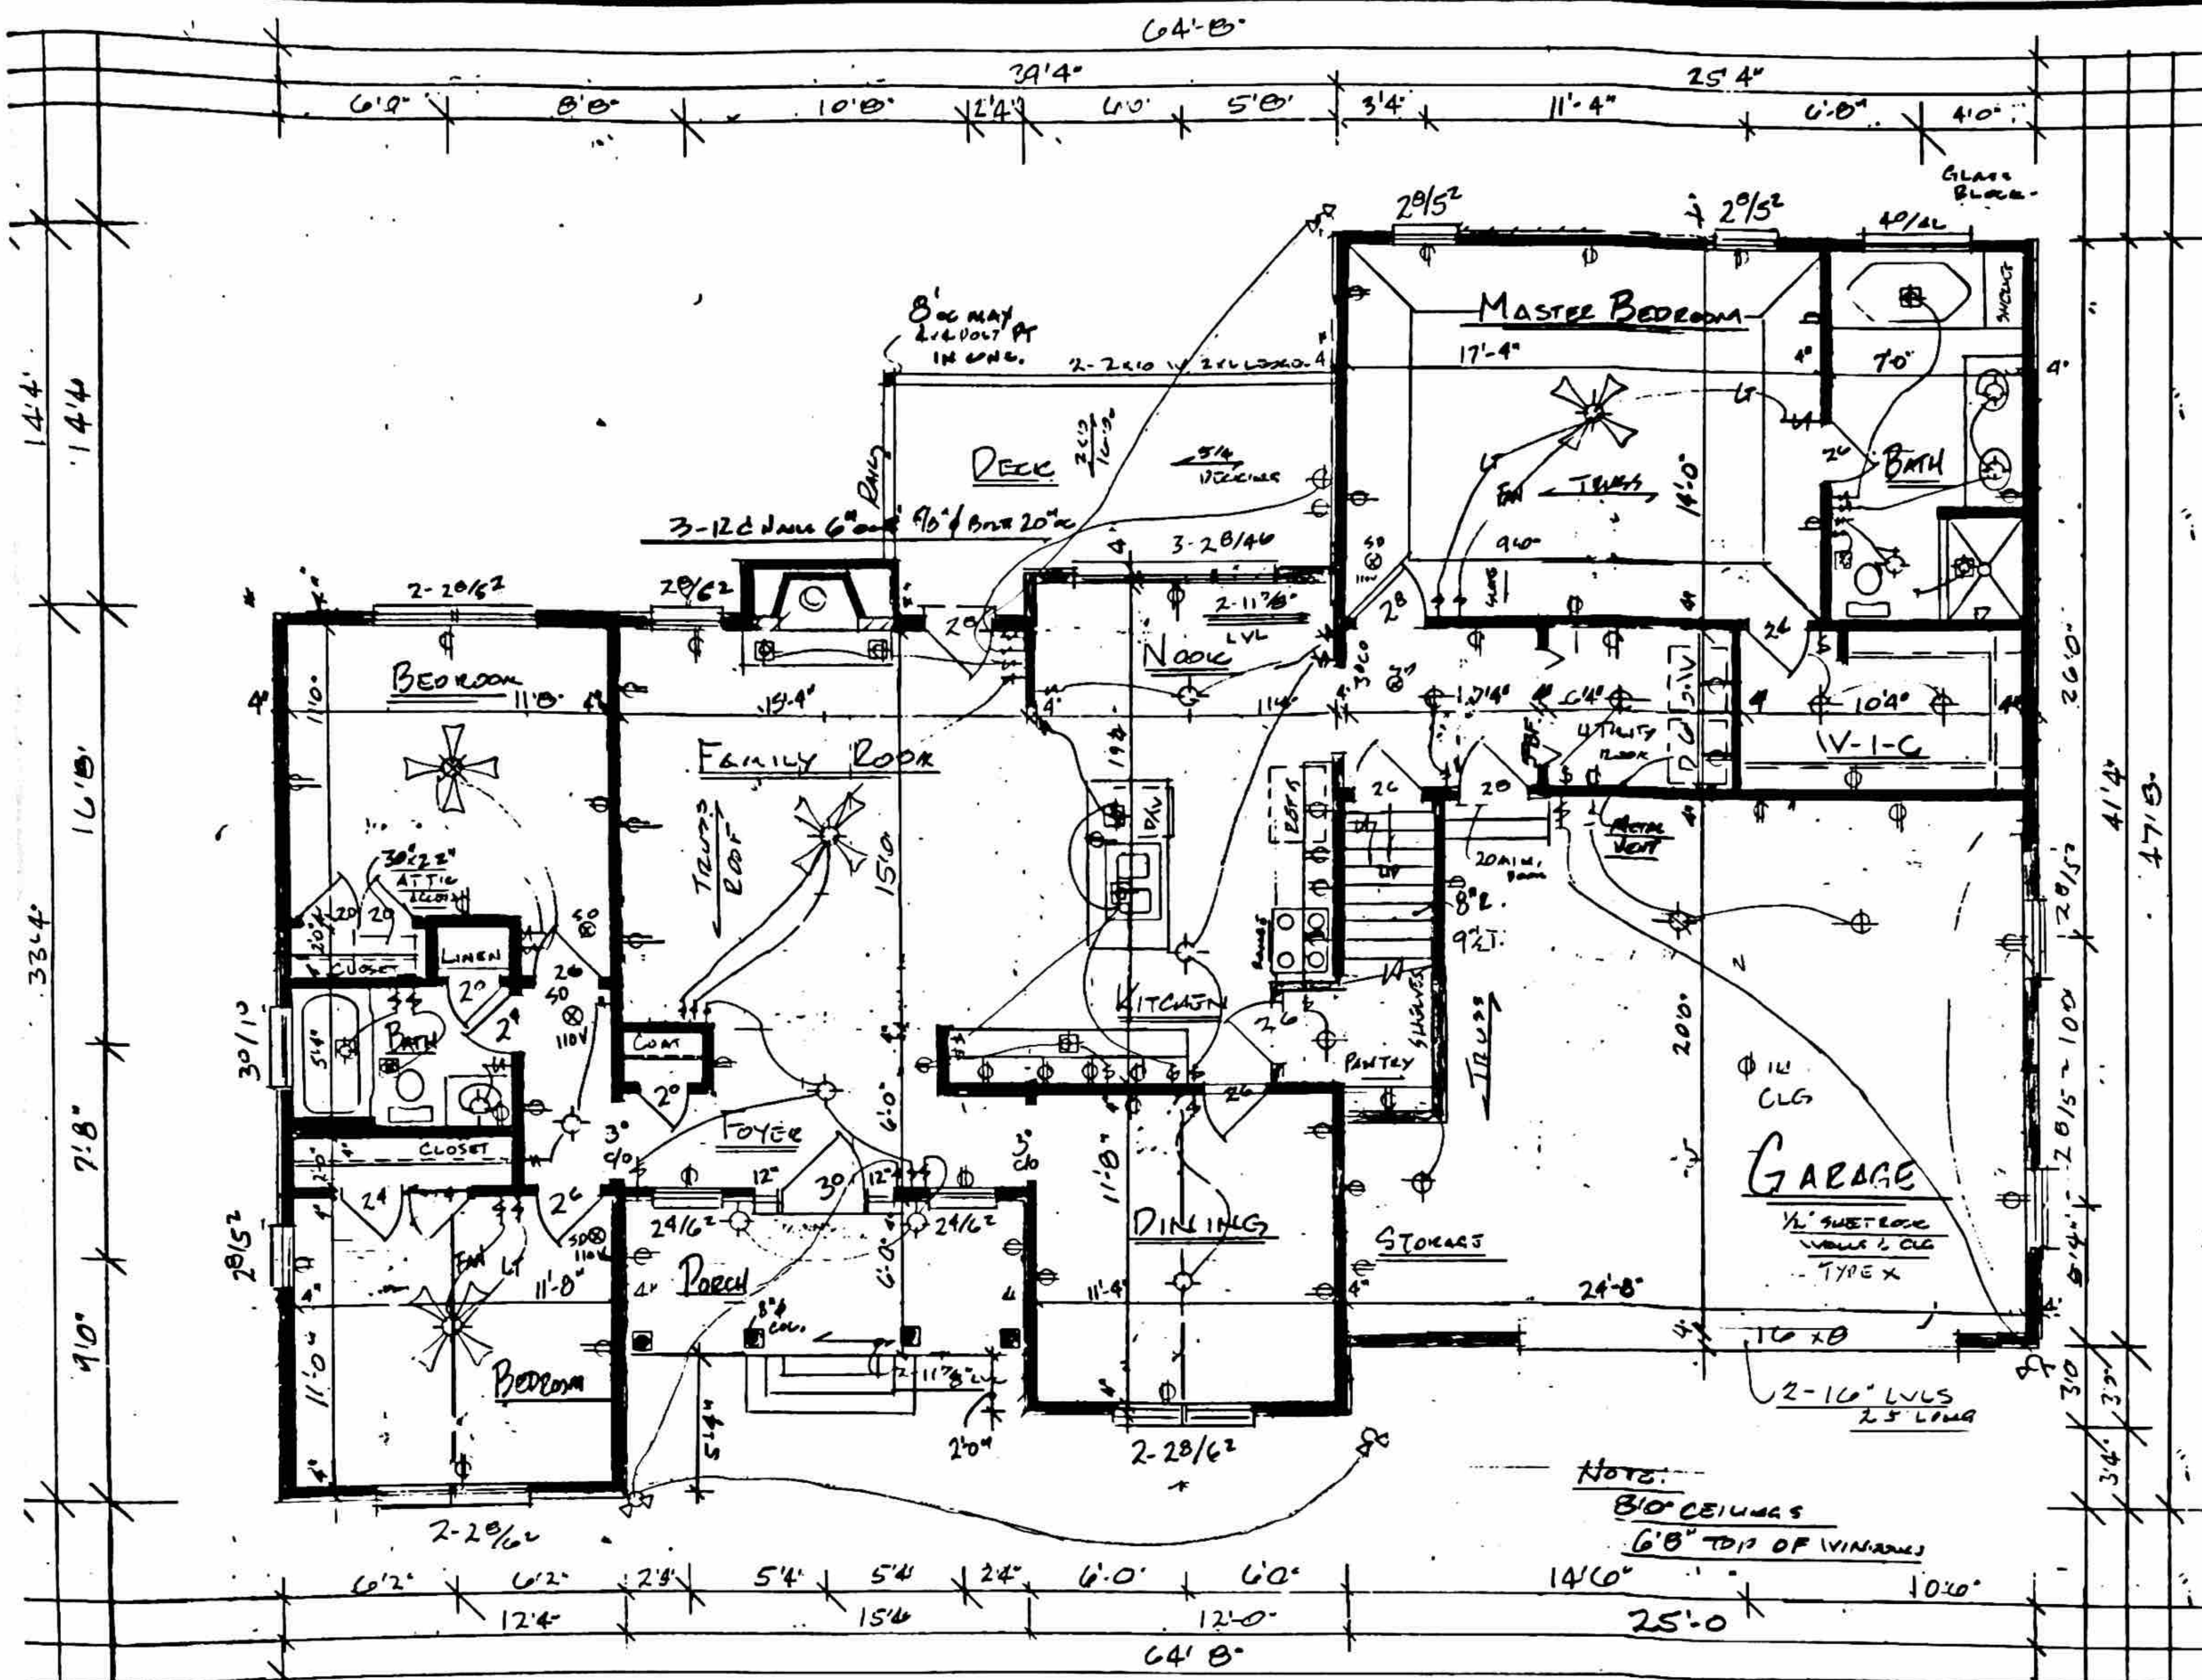

EASY LIVING PLANS
 GUESS ROAD
 DURHAM, NORTH CAROLINA 27706


3-19
 Rev. 1-10
 Date: MAY 2002
 Scale: 1/4" = 1'-0"
 Drawn: TOLSONO
 Job: 1642 T

FLOOR PLAN SCALE: 1/4" = 1'-0"

LIVING AREA: 1641 SQFT
 GARAGE AREA: 500

A-2

REVISIONS	BY
BAILEY 10/05	JK

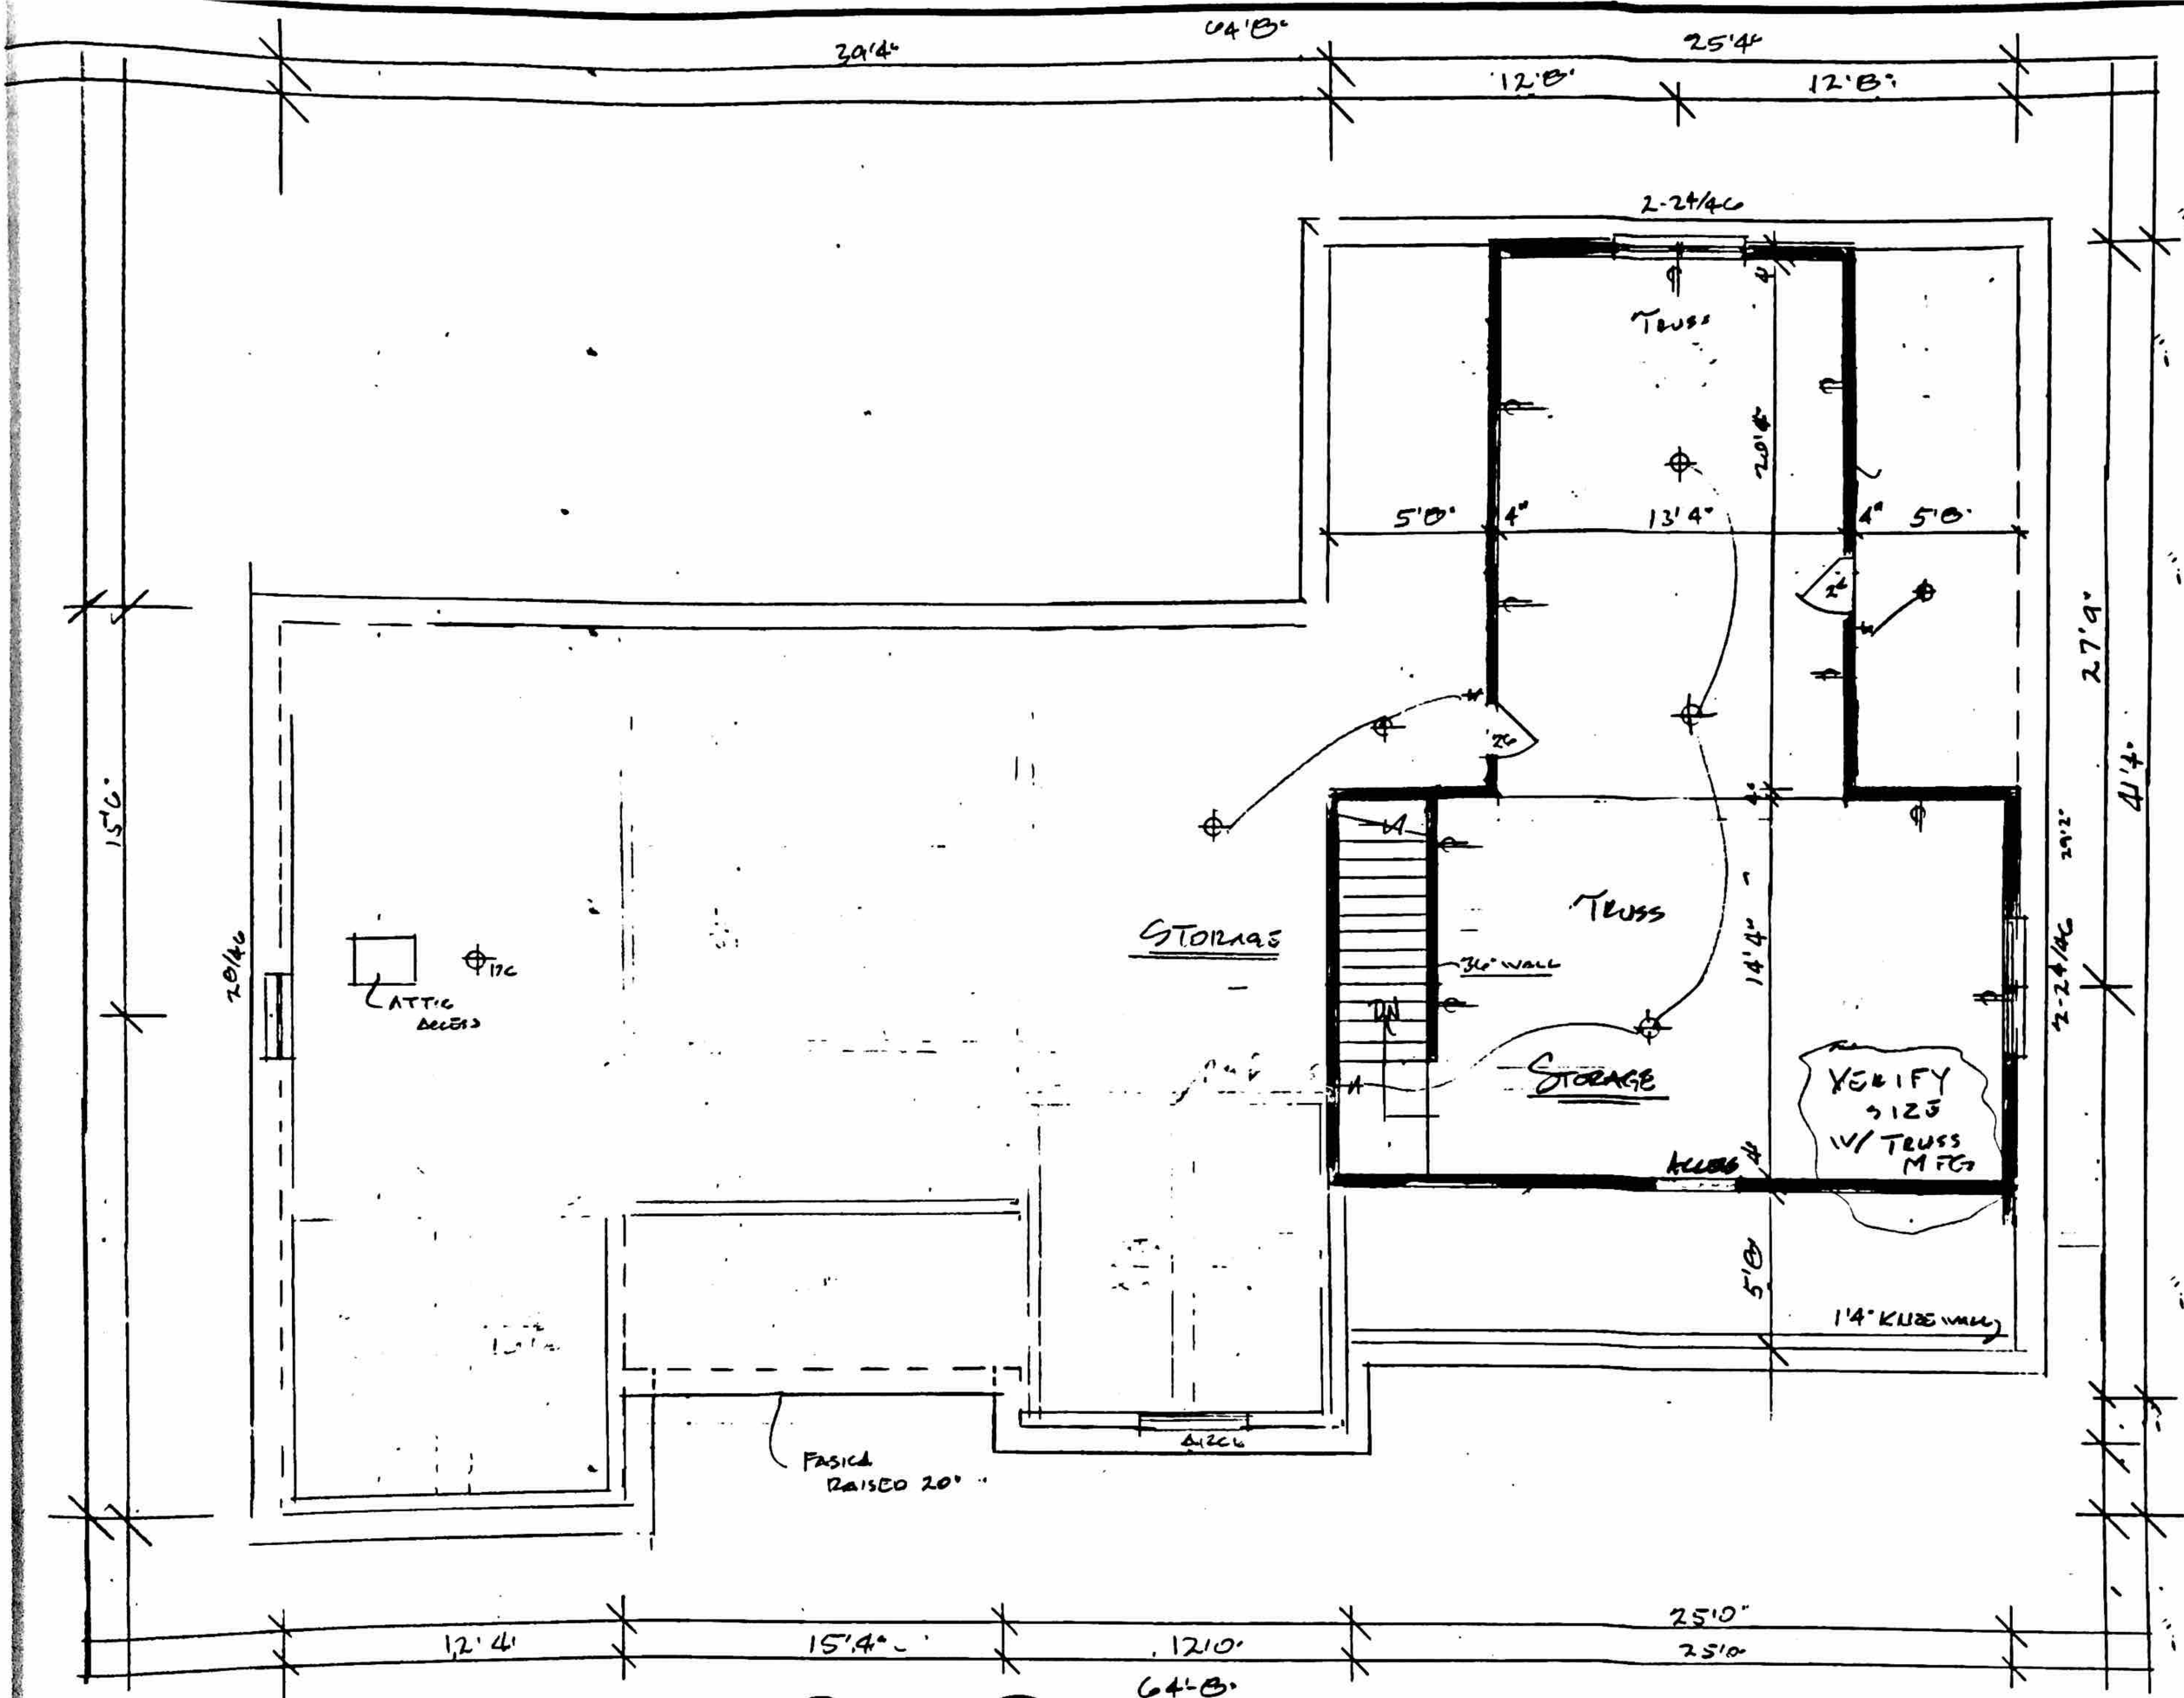

ROOF PLAN SCALE: 1/4" = 1'-0" VERIFY 600 SQ FT STORAGE

EASY LIVING PLANS
 GUESS ROAD
 DURHAM, NORTH CAROLINA 27705

R34
 1-18
 Date / MAY 2002
 Scale 1/4" = 1'-0"
 Drawn TOLGDO
 Job 1642-T
 Sheet **A-3**
 of 6 sheets