



REVISIONS	BY

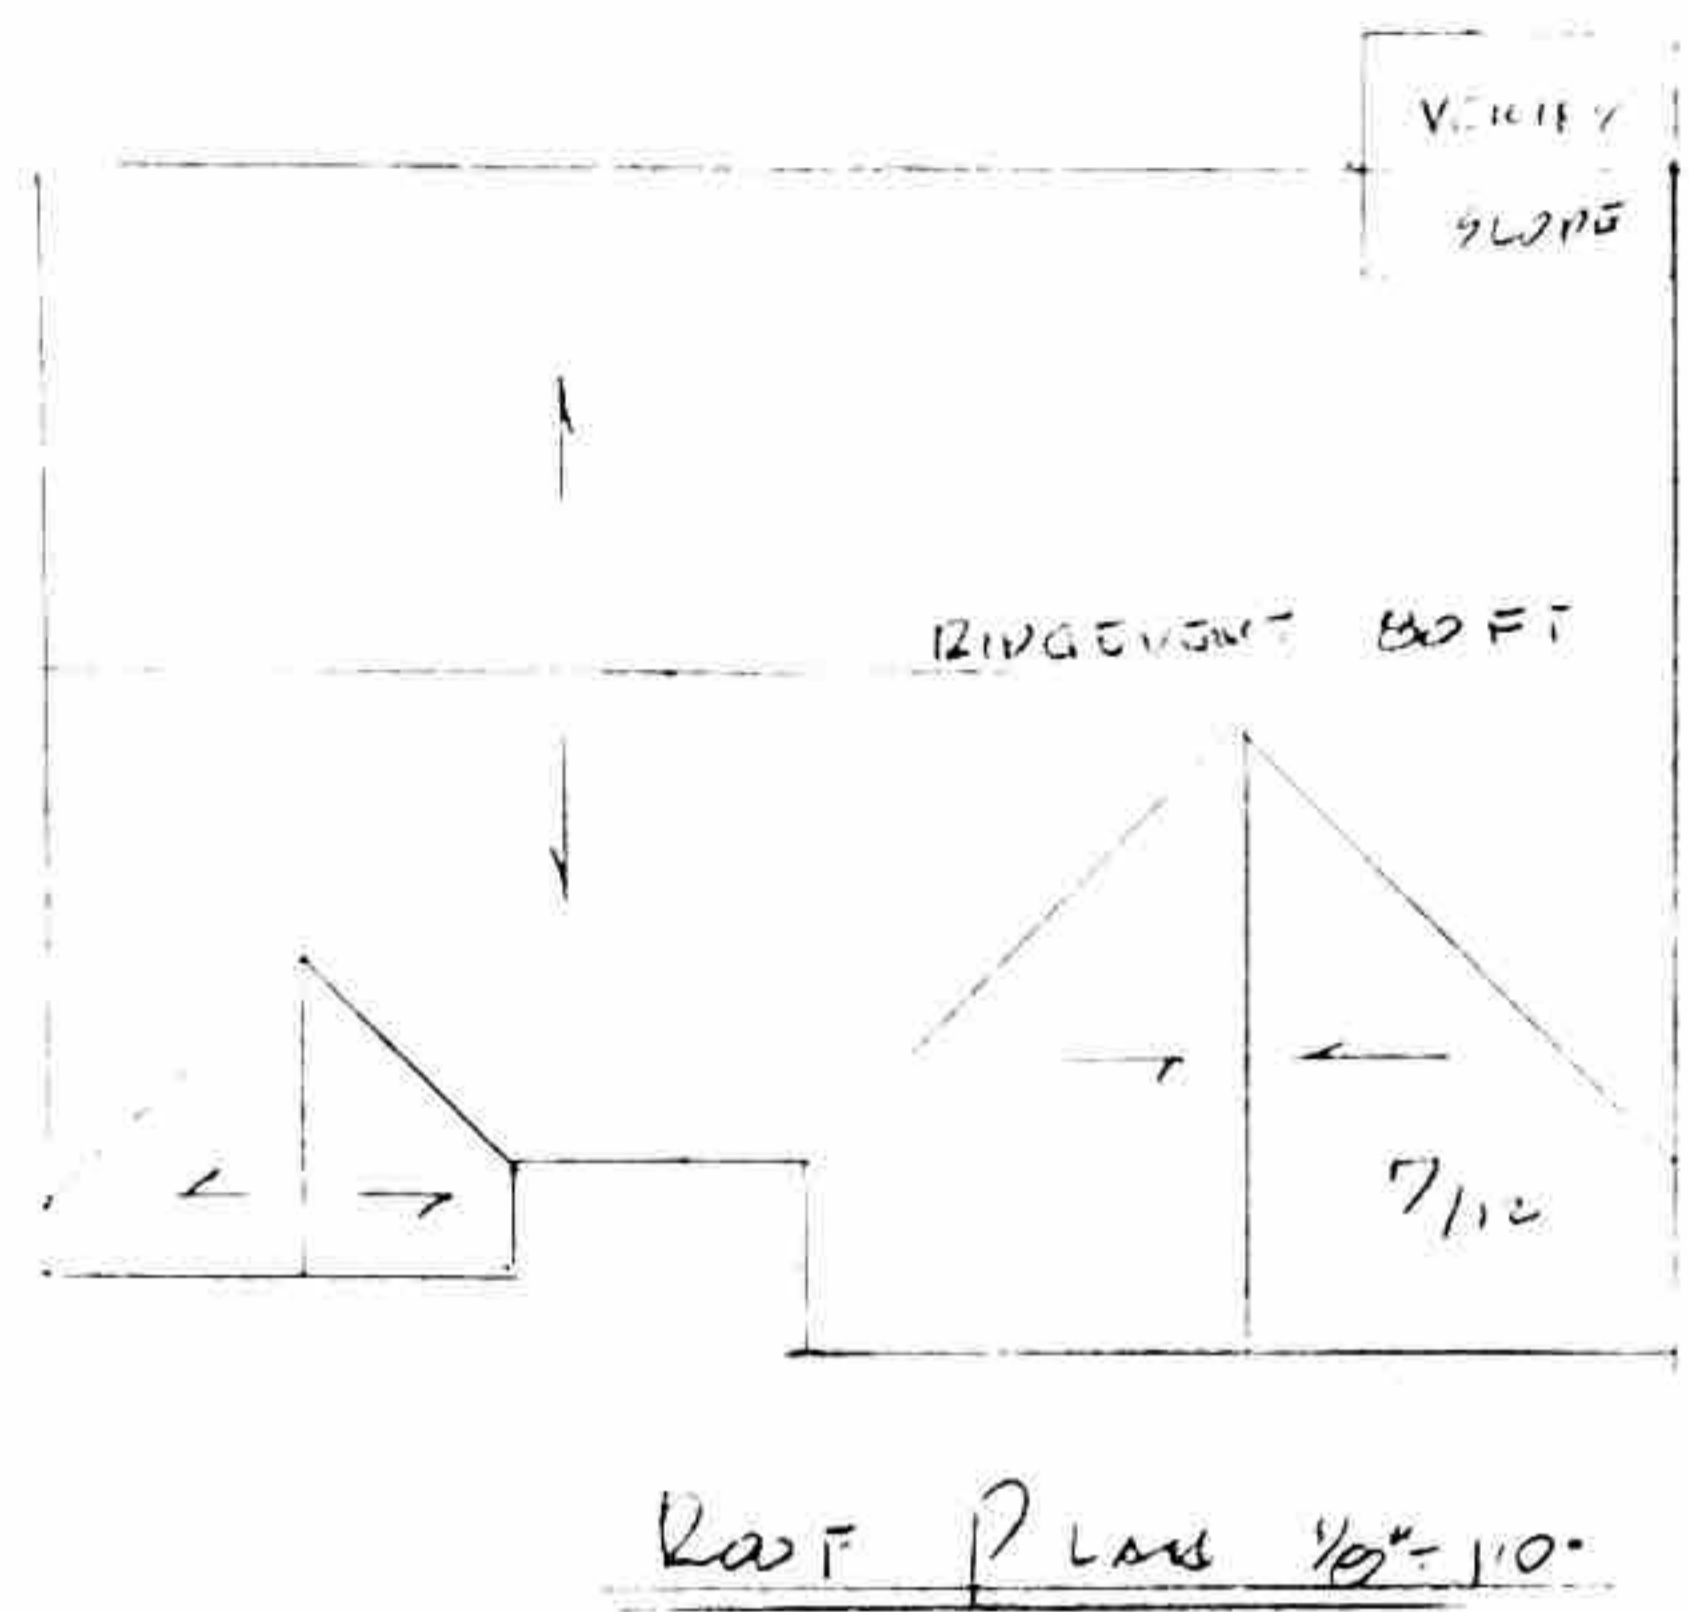

SUMMARY
ONE STORY TRANSITIONAL THREE BEDROOMS TWO BATHS GREAT ROOM, KITCHEN, DINING MUD ROOM, STORAGE ROOM, ALT. GARAGE
LIVING AREA - 1431 SQ. FT.
ALT. GARAGE - 288 SQ. FT.

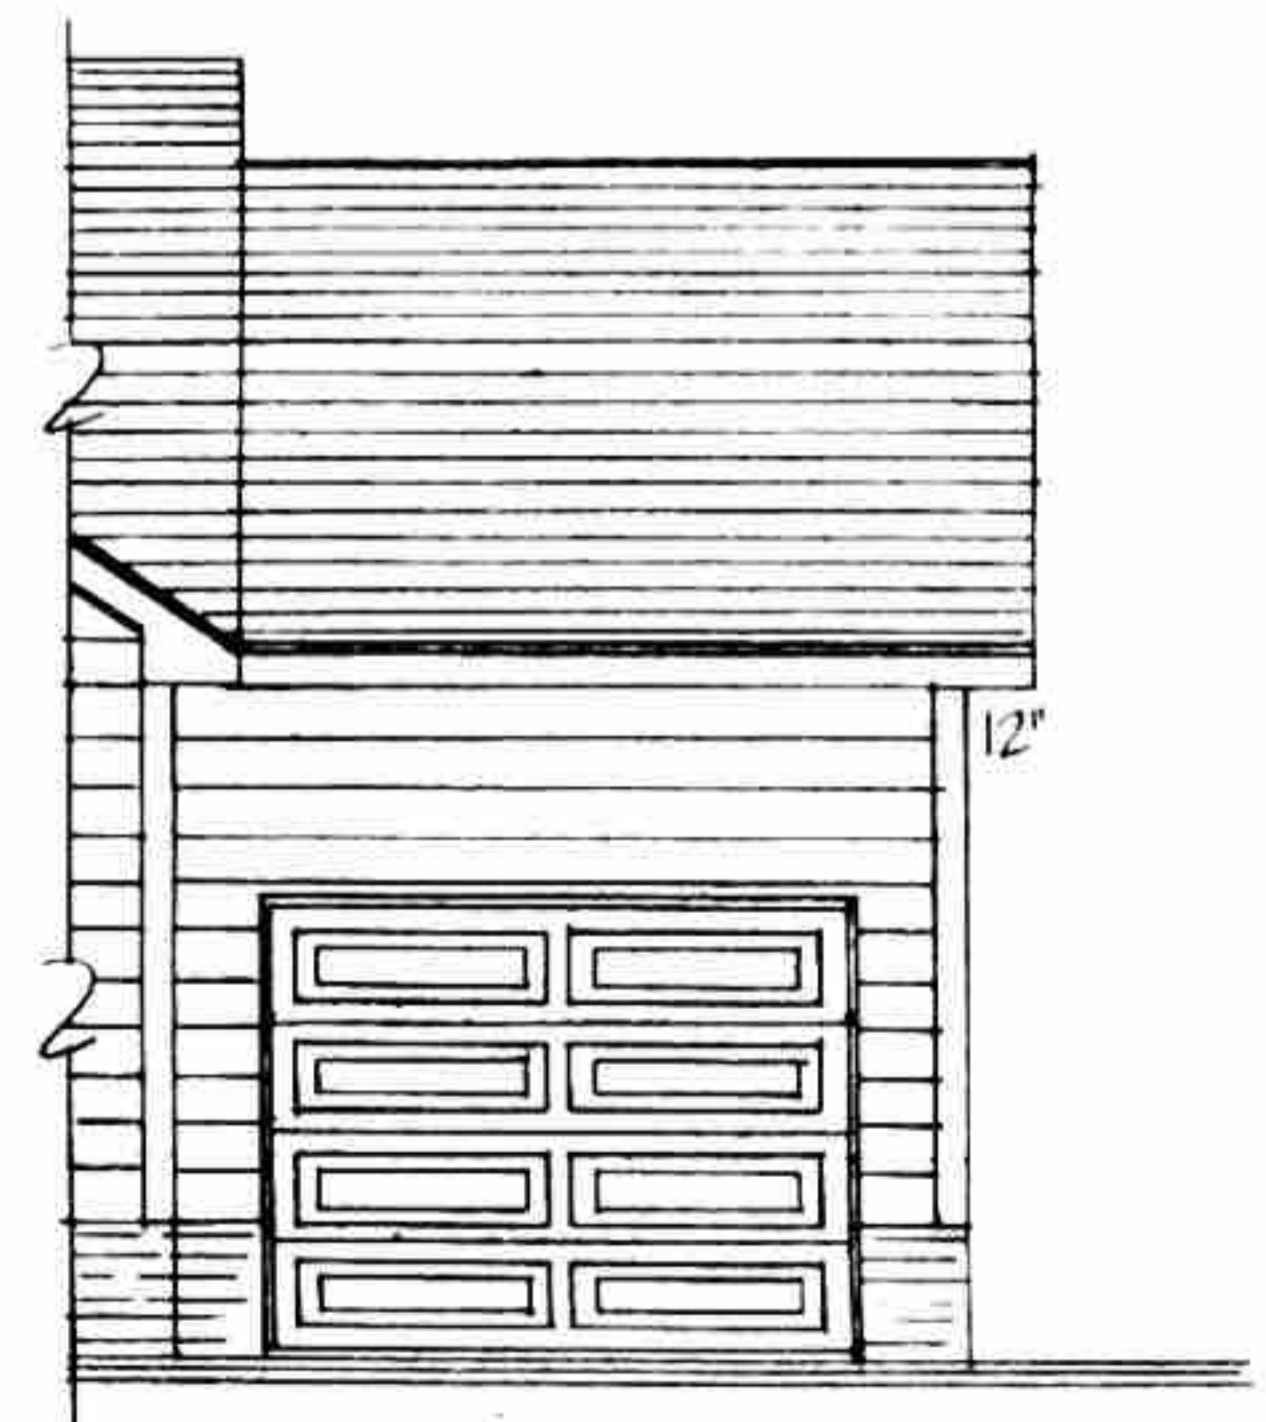

RAIL IF
REQUIRED
BY
CODE

EASY LIVING PLANS
GUESS ROAD
DURHAM, NORTH CAROLINA 27705

TOLSON

Date Aug 97

Scale 1/4" = 1'-0"

Drawn GREASON

Job 1431-G

Sheet
A-1
Of 5 Sheets

